


## Enclosed Main Breaker, 225 Ampere

## FEATURES


- In compliance with standards UL 50, UL 50E, UL 489, NEMA Type 3R •
- Surface Mount, Underground and Overhead feed •
- Includes provision for field installation of Main Breaker (sold separately)
- Powder coated •

3

Maximum Ampacity		Туре	Enclosure Material	Service Application	Phase	Opening for Underground Conduit	Opening for Overhead Conduit
225	LR022-LDD	Outdoor Disconnect Enclosure	Steel	UG/OH	Single	2.5"	2.5"

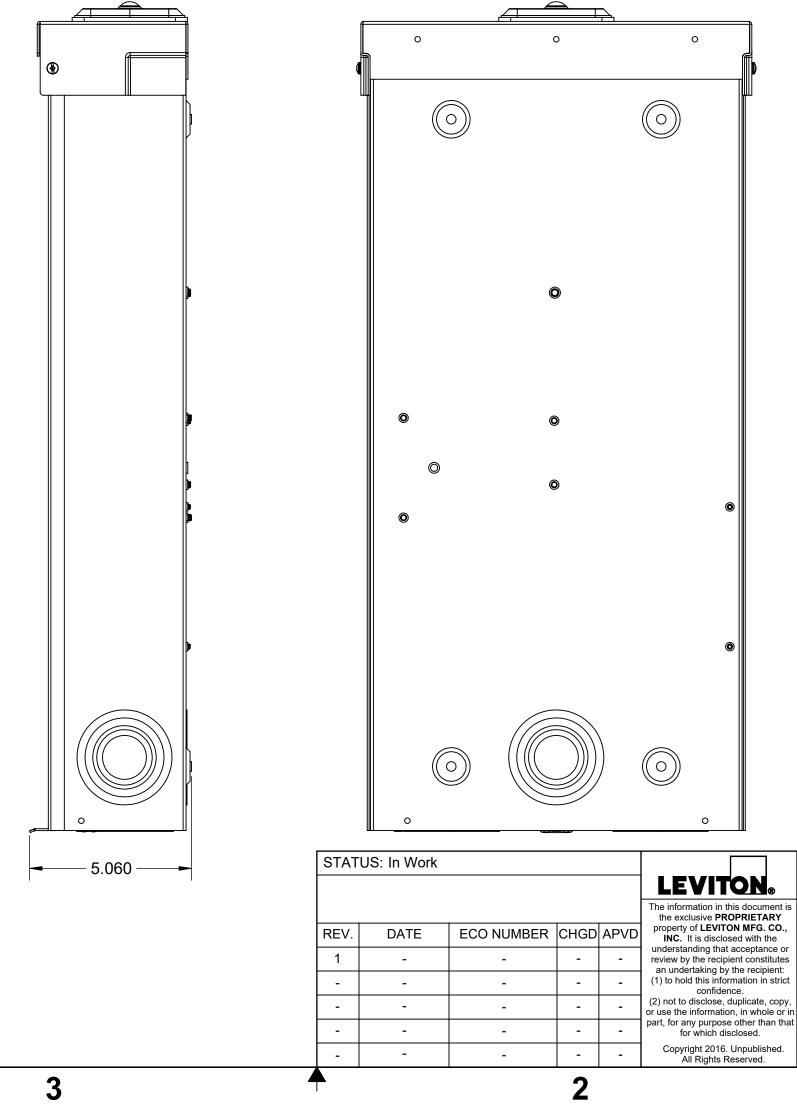

2

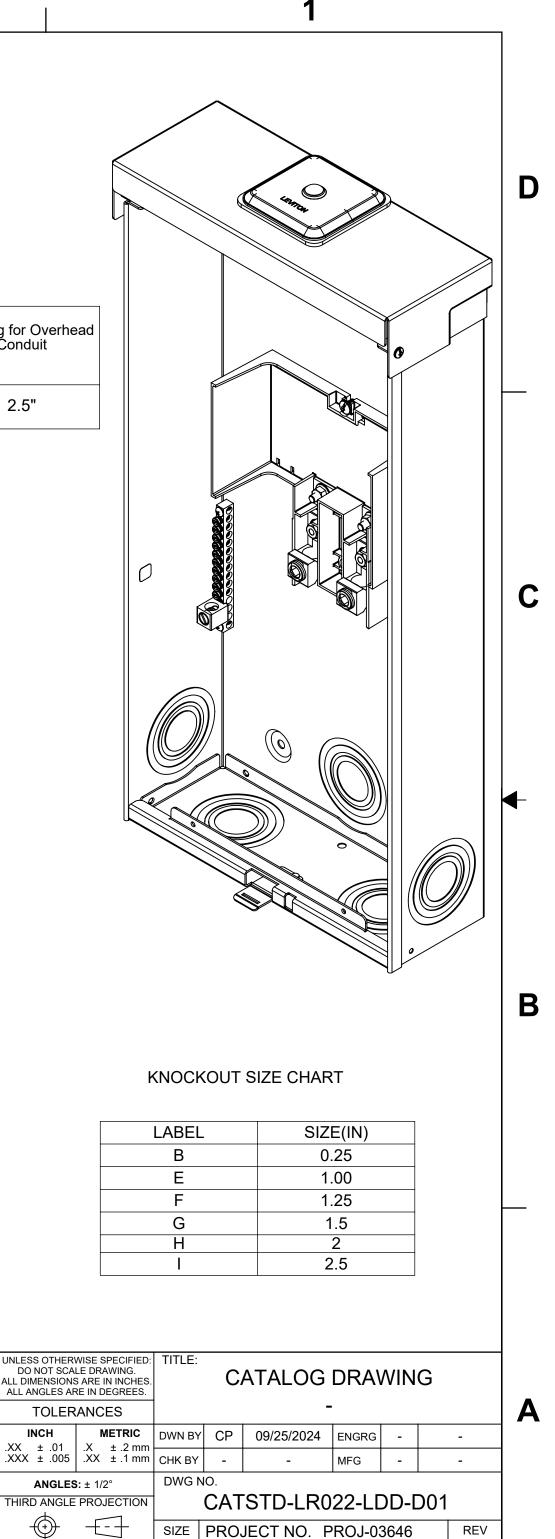

INCH

 $\oplus$ 

ALL PRINTED COPIES ARE UNCONTROLLED

С

SCALE:1:4

1

SHEET 1 OF 1